
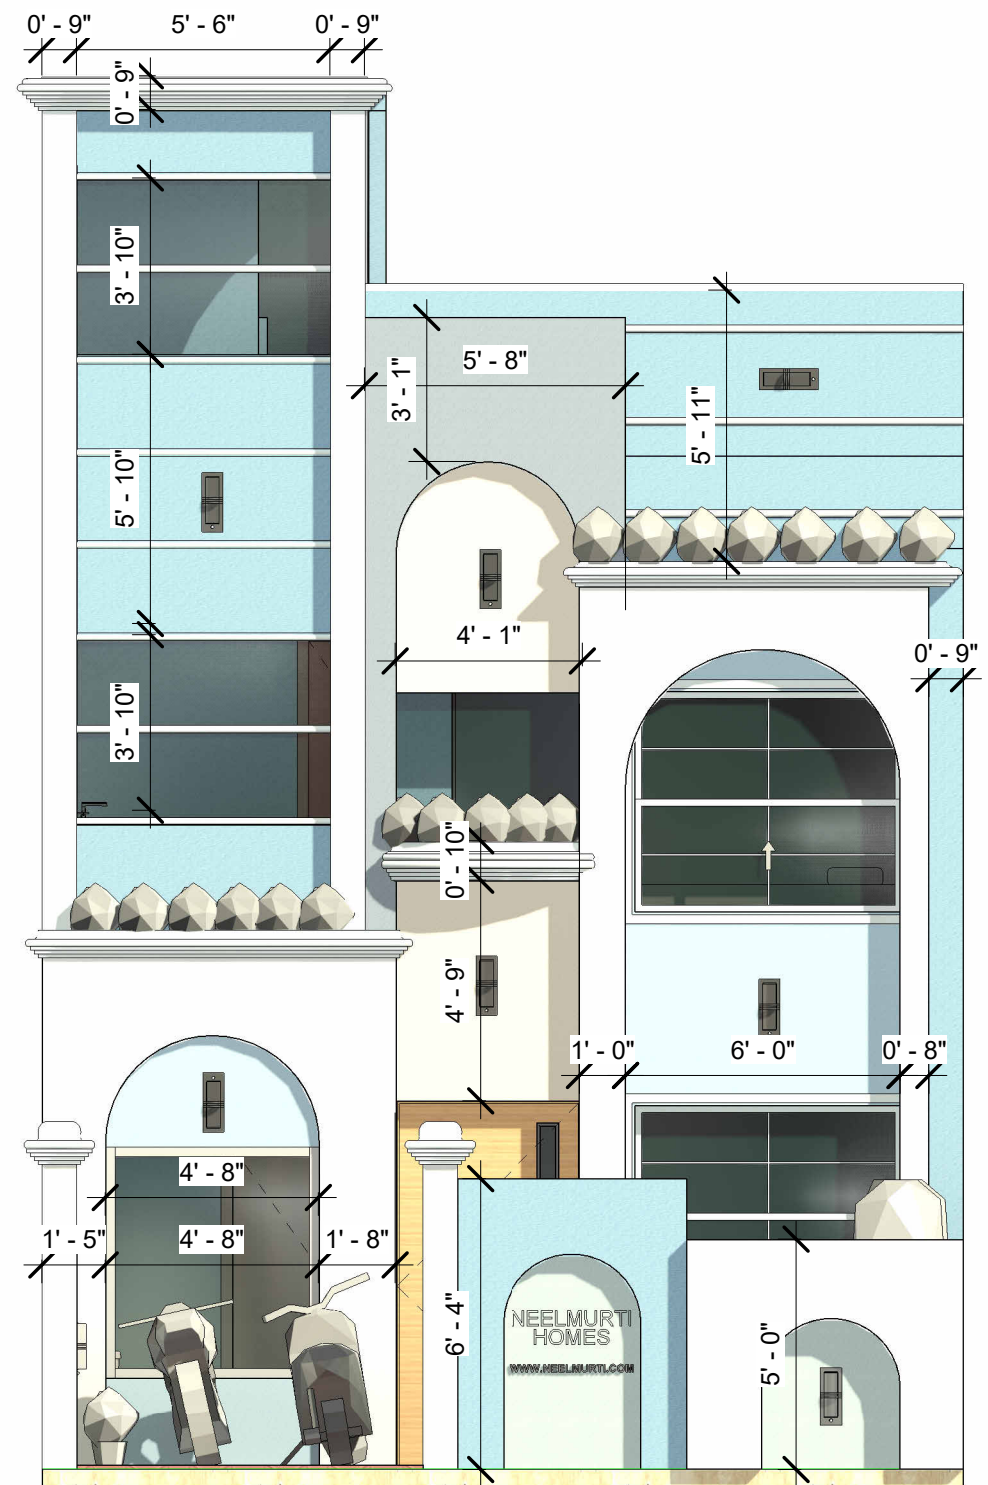


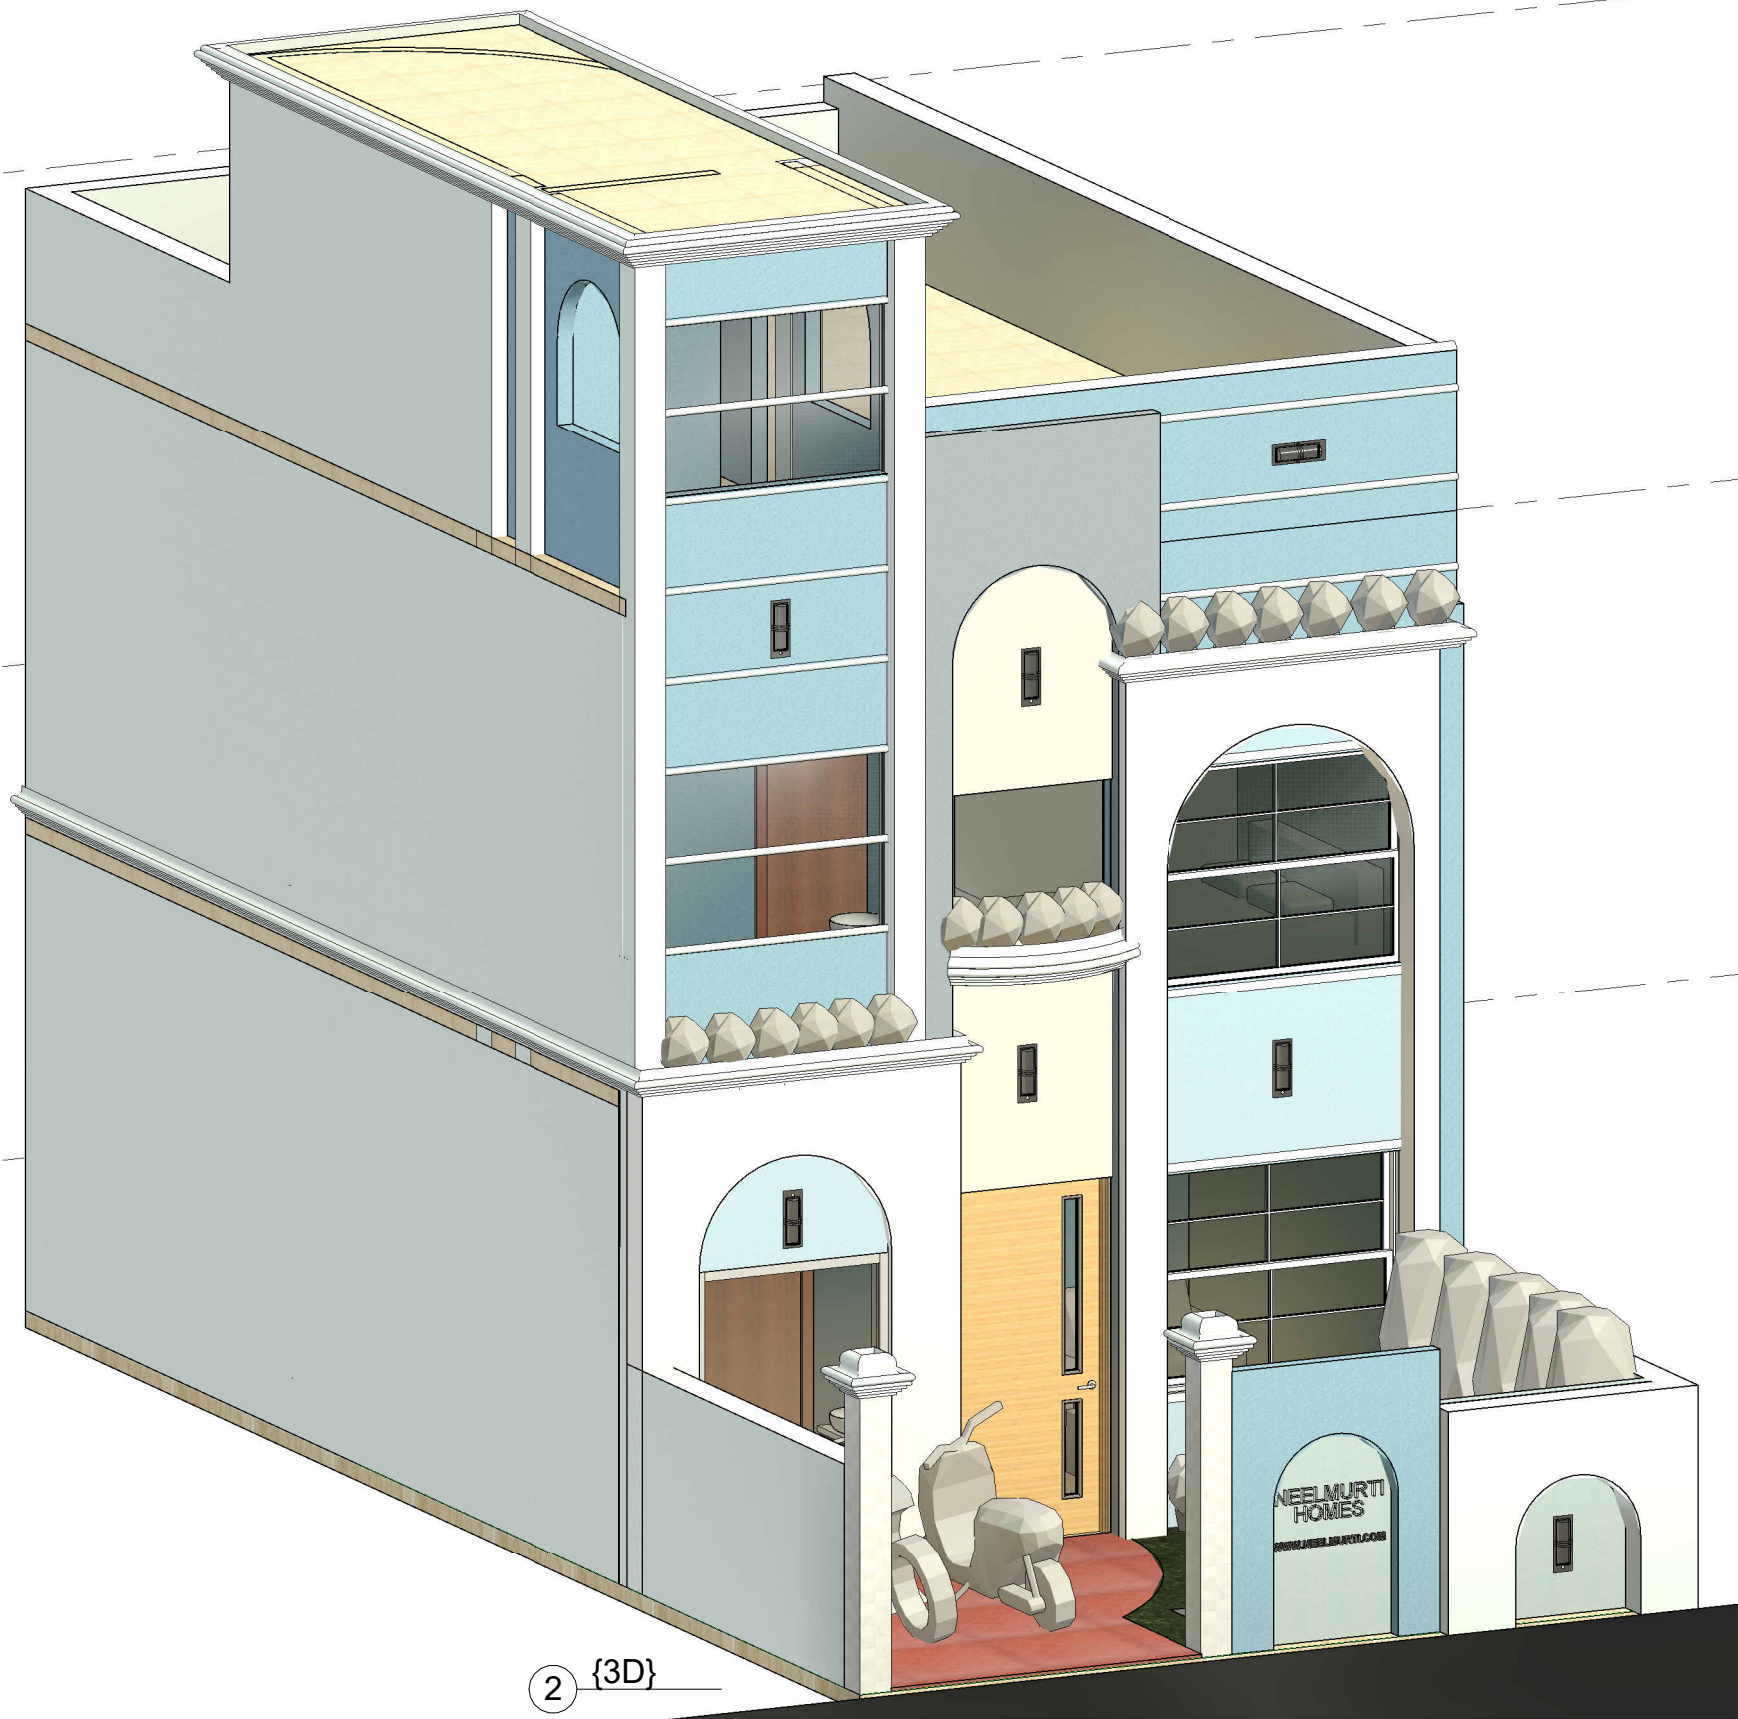


Neelmurti
CONSULTANT & ASSOCIATE

CONSULTANT:-
ER. HIMANSHU SINGH KUSHWAHA
CHARTERED ENGINEER (INDIA)
B.E./M-TECH (CIVIL STRUCTURE, ENVIRONMENT)
I.E.I./AWAS BANDHU U.P. - AM1917016/10082021
I.O.V.-A-31106, R.V.F.-JOVRVF/ML&B/12209
REGULATORY AUTHORITY LALITPUR - 01/2018
MOBILE - 9165003333, 9589903333
EMAIL - NEELMURTICONSULTANT@GMAIL.COM
WEBSITE :- WWW.NEELMURTI.IN


No.	Description	Date

ELEVATION (20' X 40')


Project number	-	A105
Date	-	
Drawn by	HIMANSHU SINGH	Scale
Checked by	HIMANSHU SINGH	
		1 : 50

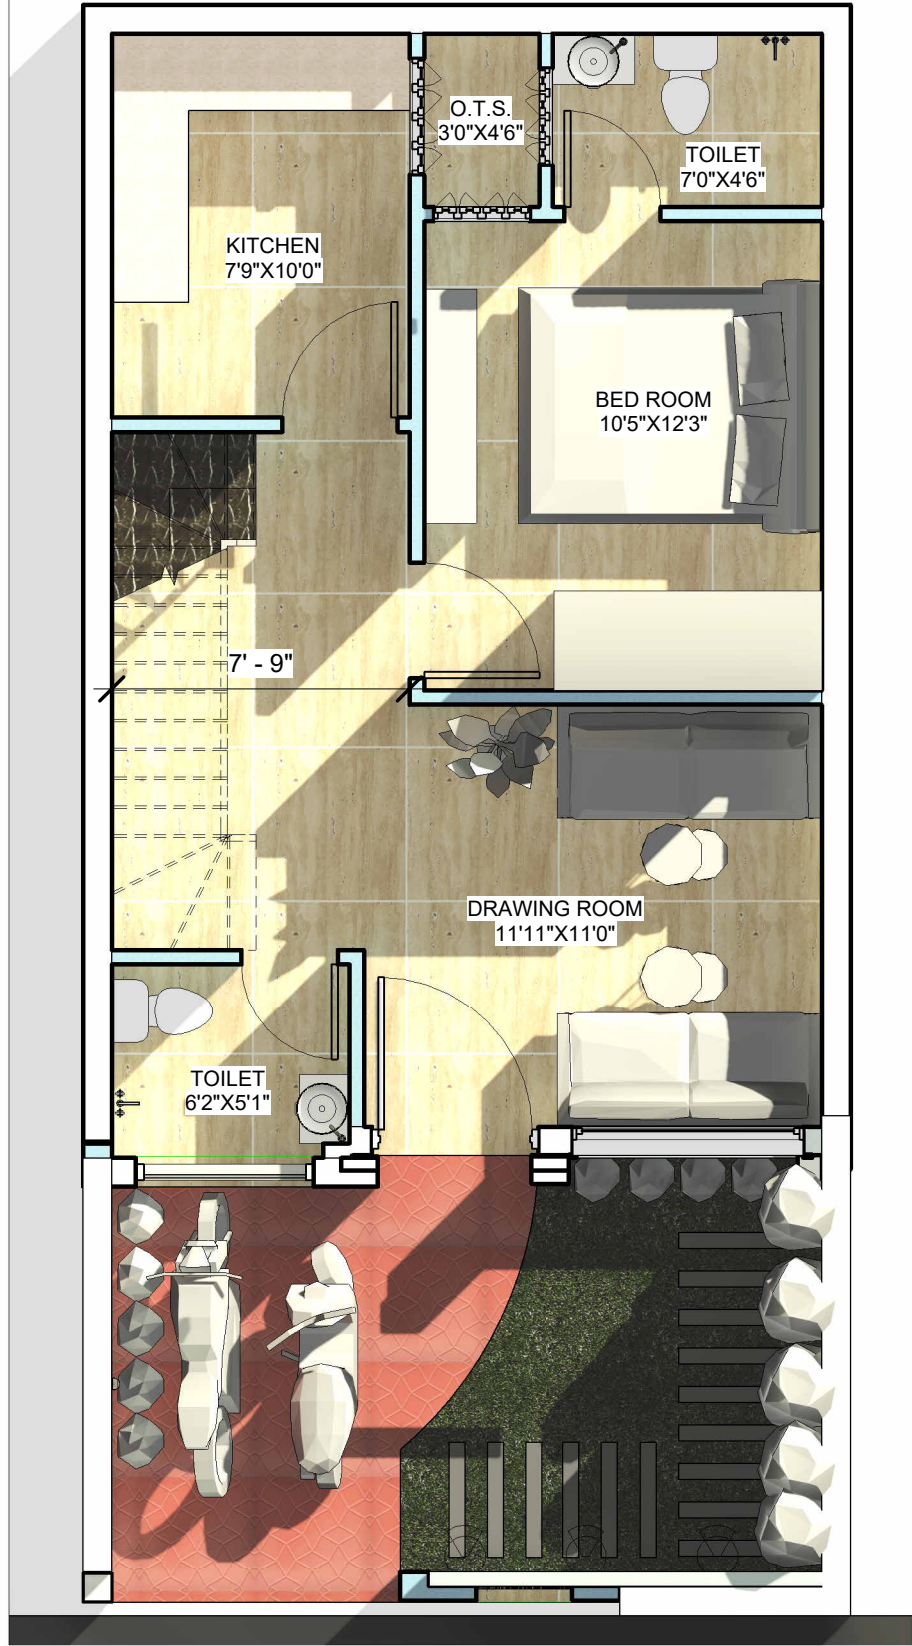

1 GROUND FLOOR
1 : 60

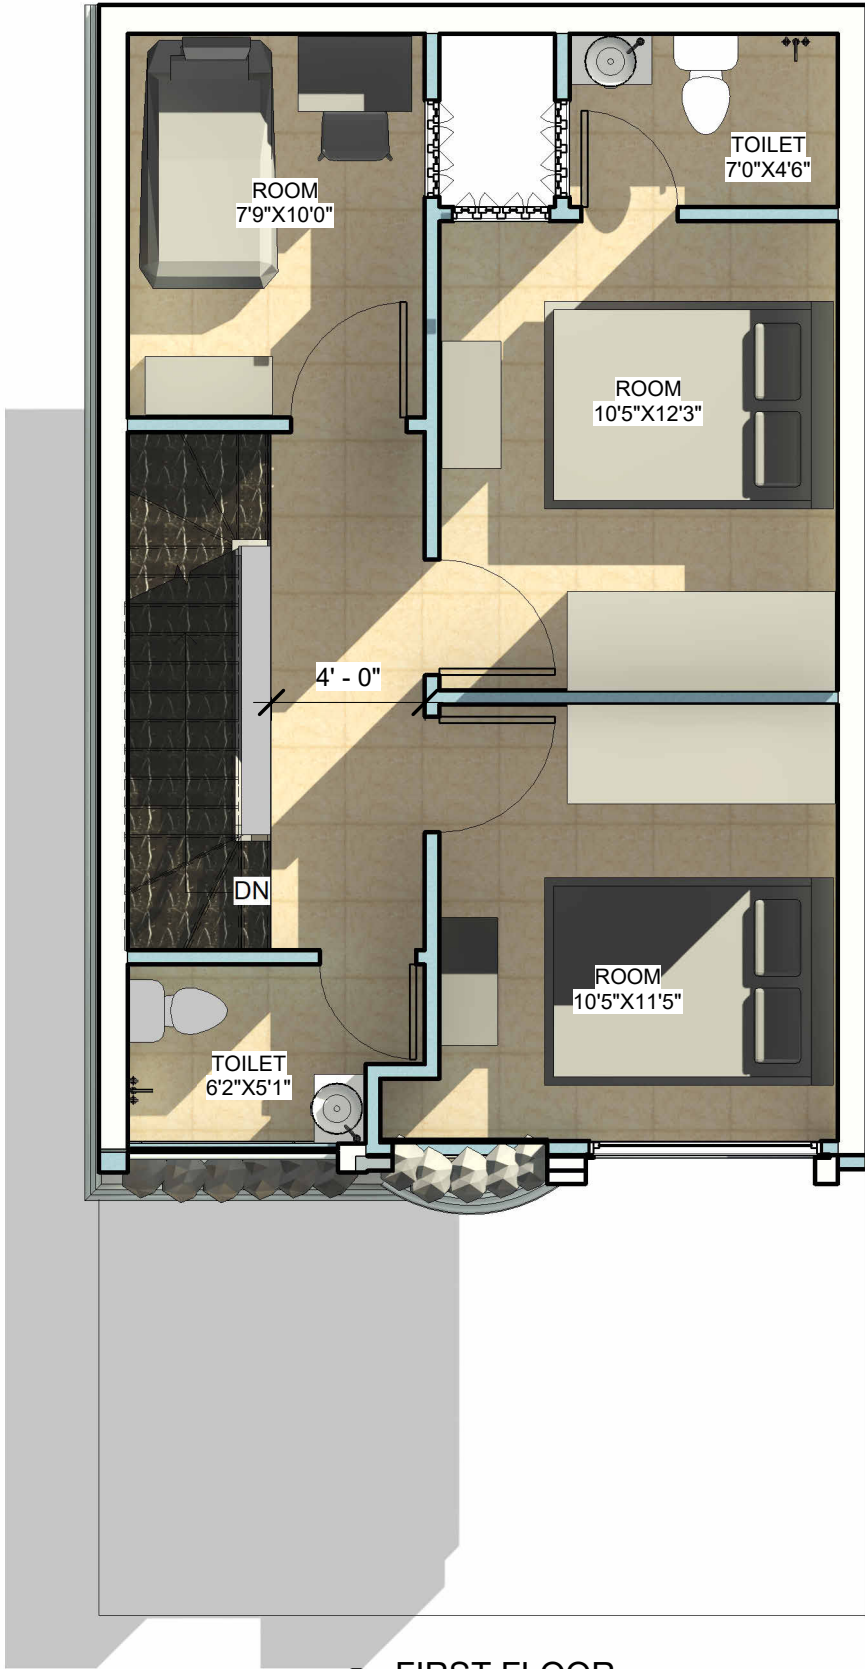

2 FIRST FLOOR
1 : 60

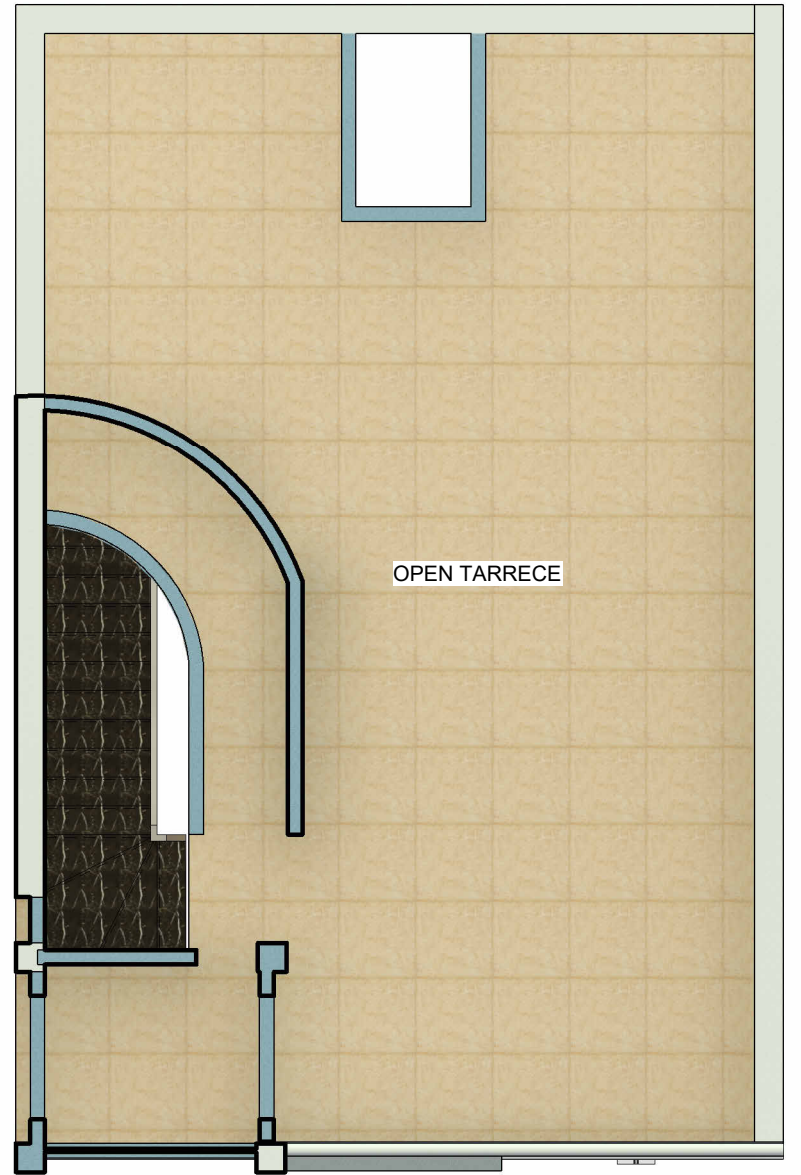

3 TARRECE FLOOR
1" = 3'-4"

Neelmurti
CONSULTANT & ASSOCIATE

:- CONSULTANT :-
ER. HIMANSHU SINGH KUSHWAHA
CHARTERED ENGINEER (INDIA)
B.E.M-TECH (CIVIL STRUCTURE, ENVIRONMRNT)
I.E.I./AWAS BANDHU U.P. - AM1917016/10082021
I.O.V.-A-31106 , R.V.F.-JOVRVF/ML&B/12209
REGULATORY AUTHORITY LALITPUR - 01/2018
MOBILE - 9165003333 , 9589903333
EMAIL - NEELMURTICONSLTANT@GMAIL.COM
WEBSITE :- WWW.NEELMURTI.IN

No.	Description	Date

FLOOR PLAN (20' X 40')			
Project number	-	A104	Scale 1" = 3'-4"
Date	-		
Drawn by	HIMANSHU SINGH		
Checked by	HIMANSHU SINGH		

NEELMURTI

CONSULTANT AND ASSOCIATE

Relax and
Keep Dreaming



NEELMURTI
HOMES
WWW.NEELMURTI.IN



WWW.NEELMURTI.IN



NEELMURTI

CONSULTANT AND ASSOCIATE

Relax and
Keep Dreaming



WWW.NEELMURTI.IN

